


6-8

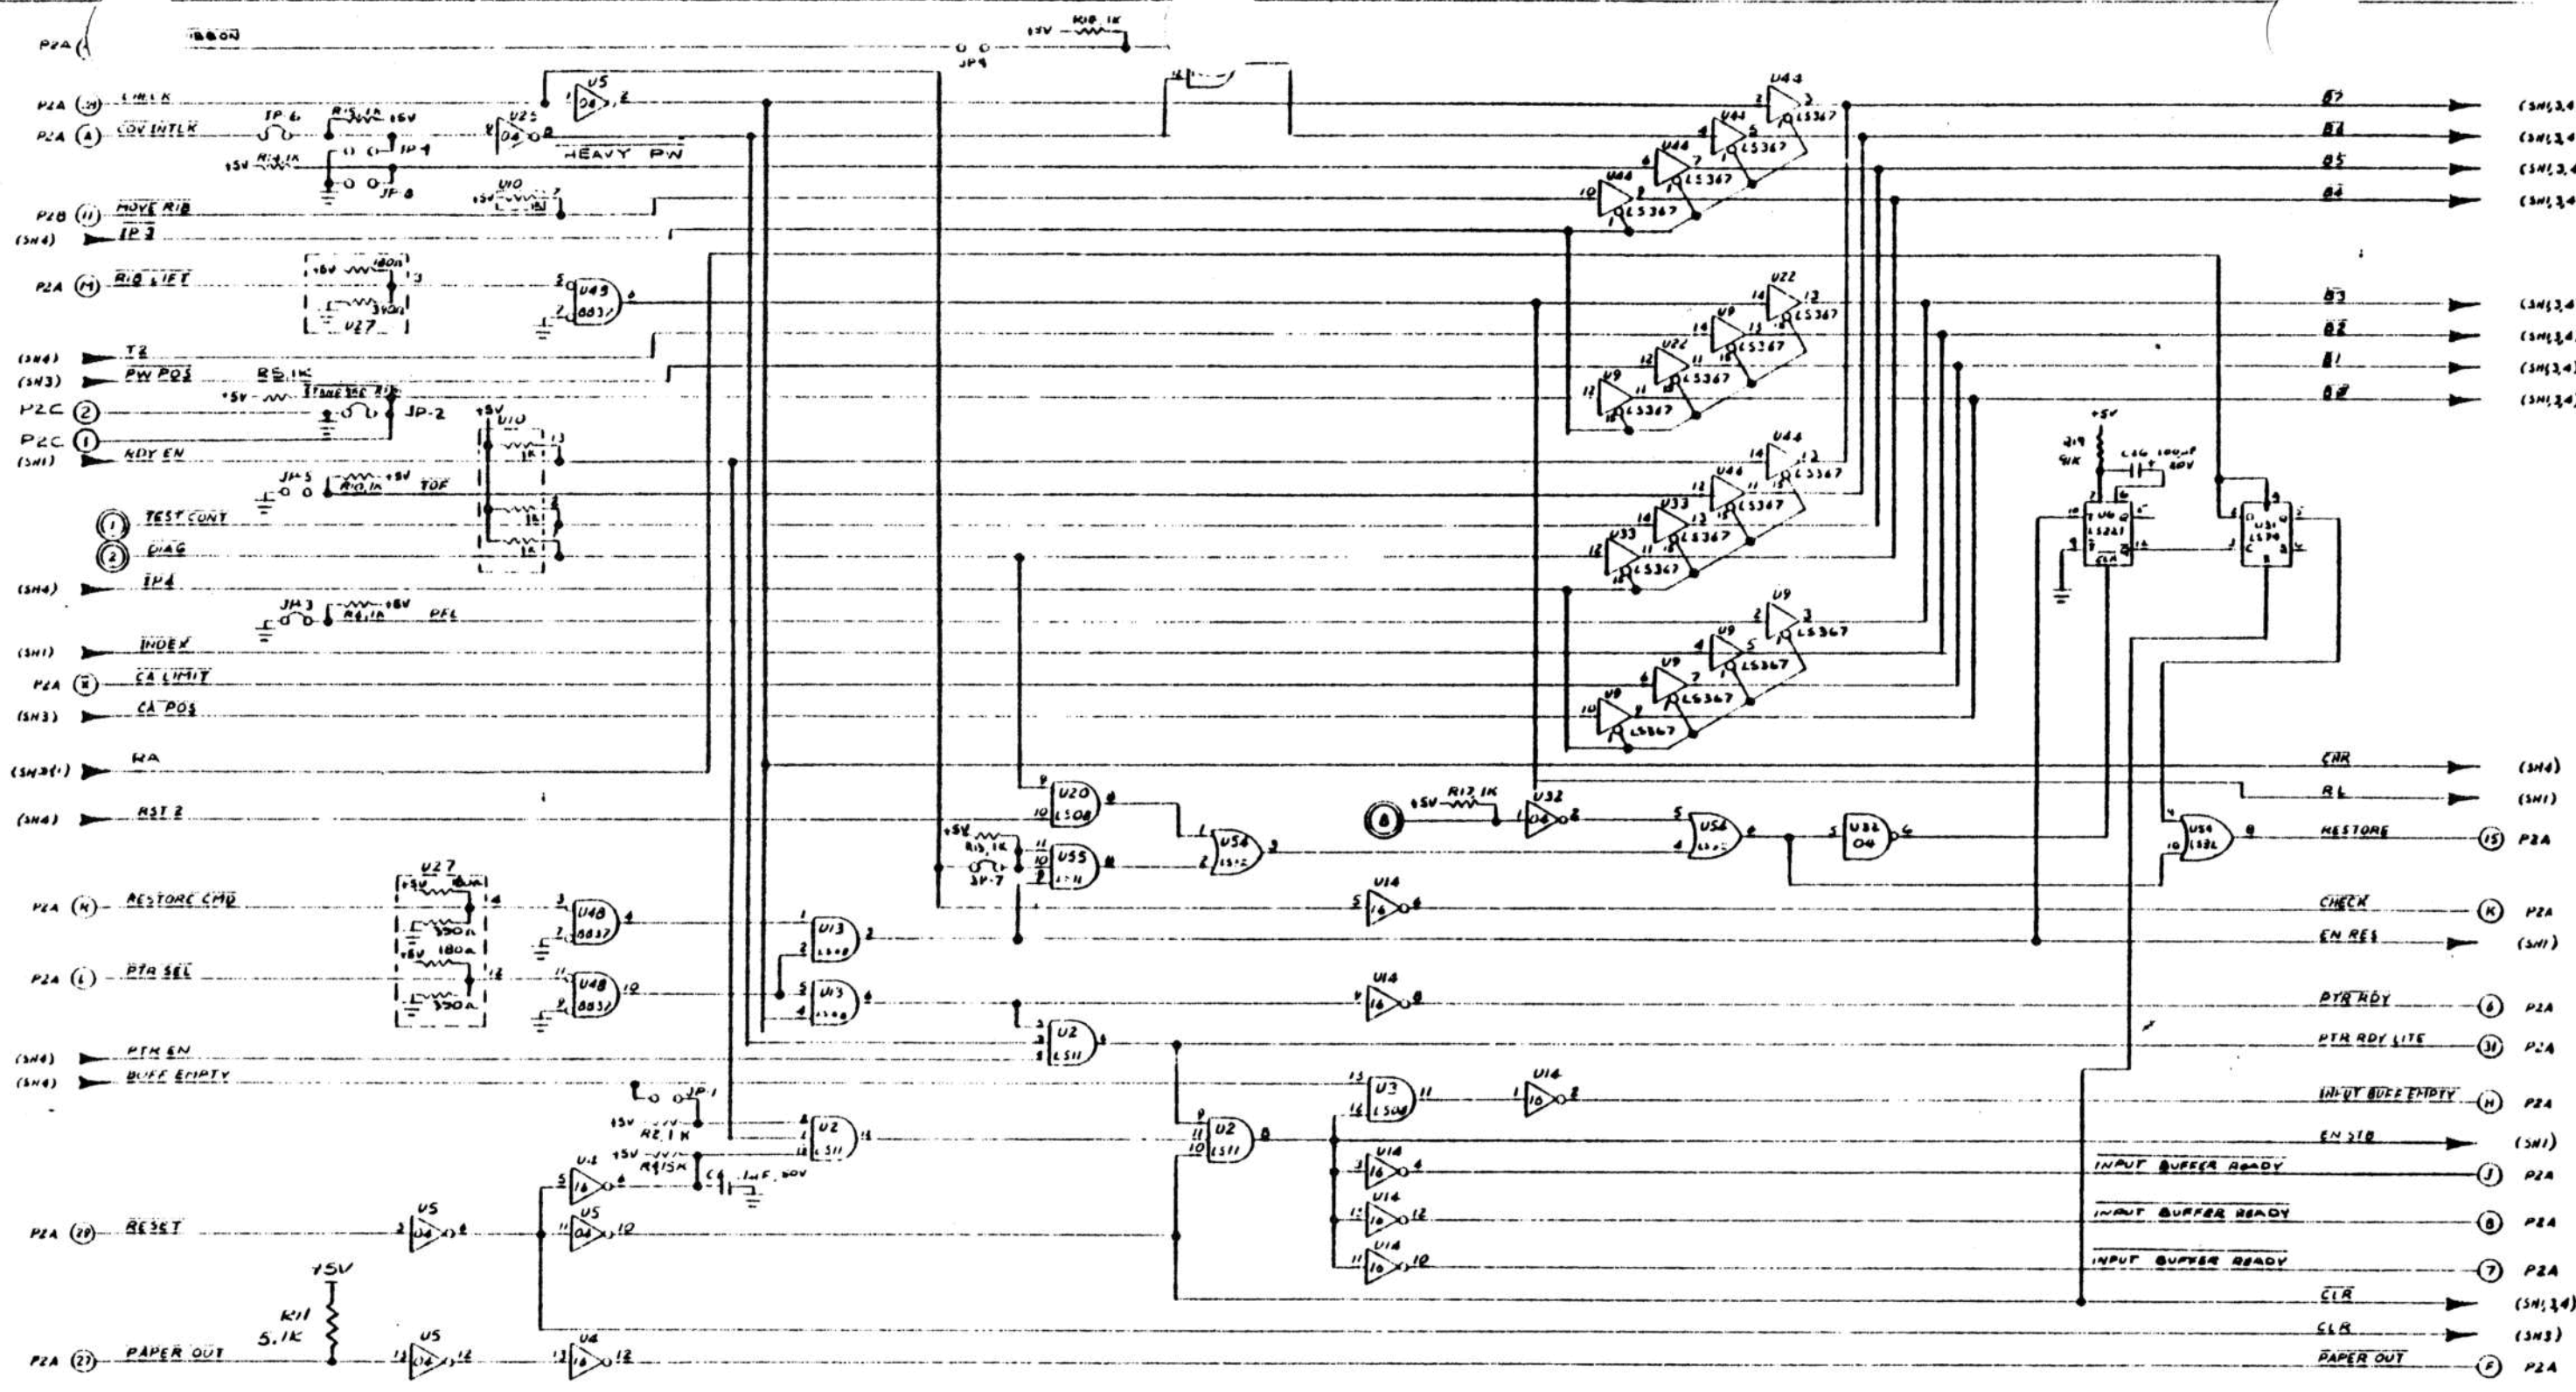

W 0973	P 0902
L 0826	M 0829
J 0826	A 0829
G -	H -
E -	F -
C -	D -
A -	B -

CHECKED BY: *[Signature]*
 DATE: 12 DEC 77
 NAME: NABONNE
 PROJECT: SPRINT 3
 SHEET: 2 OF 5
 TITLE: SCHEMATIC
 PART: 90620-XXT